



KOJIJA PAREZA
 Kopirals
 Kontrolers
 1988 R.V. 05

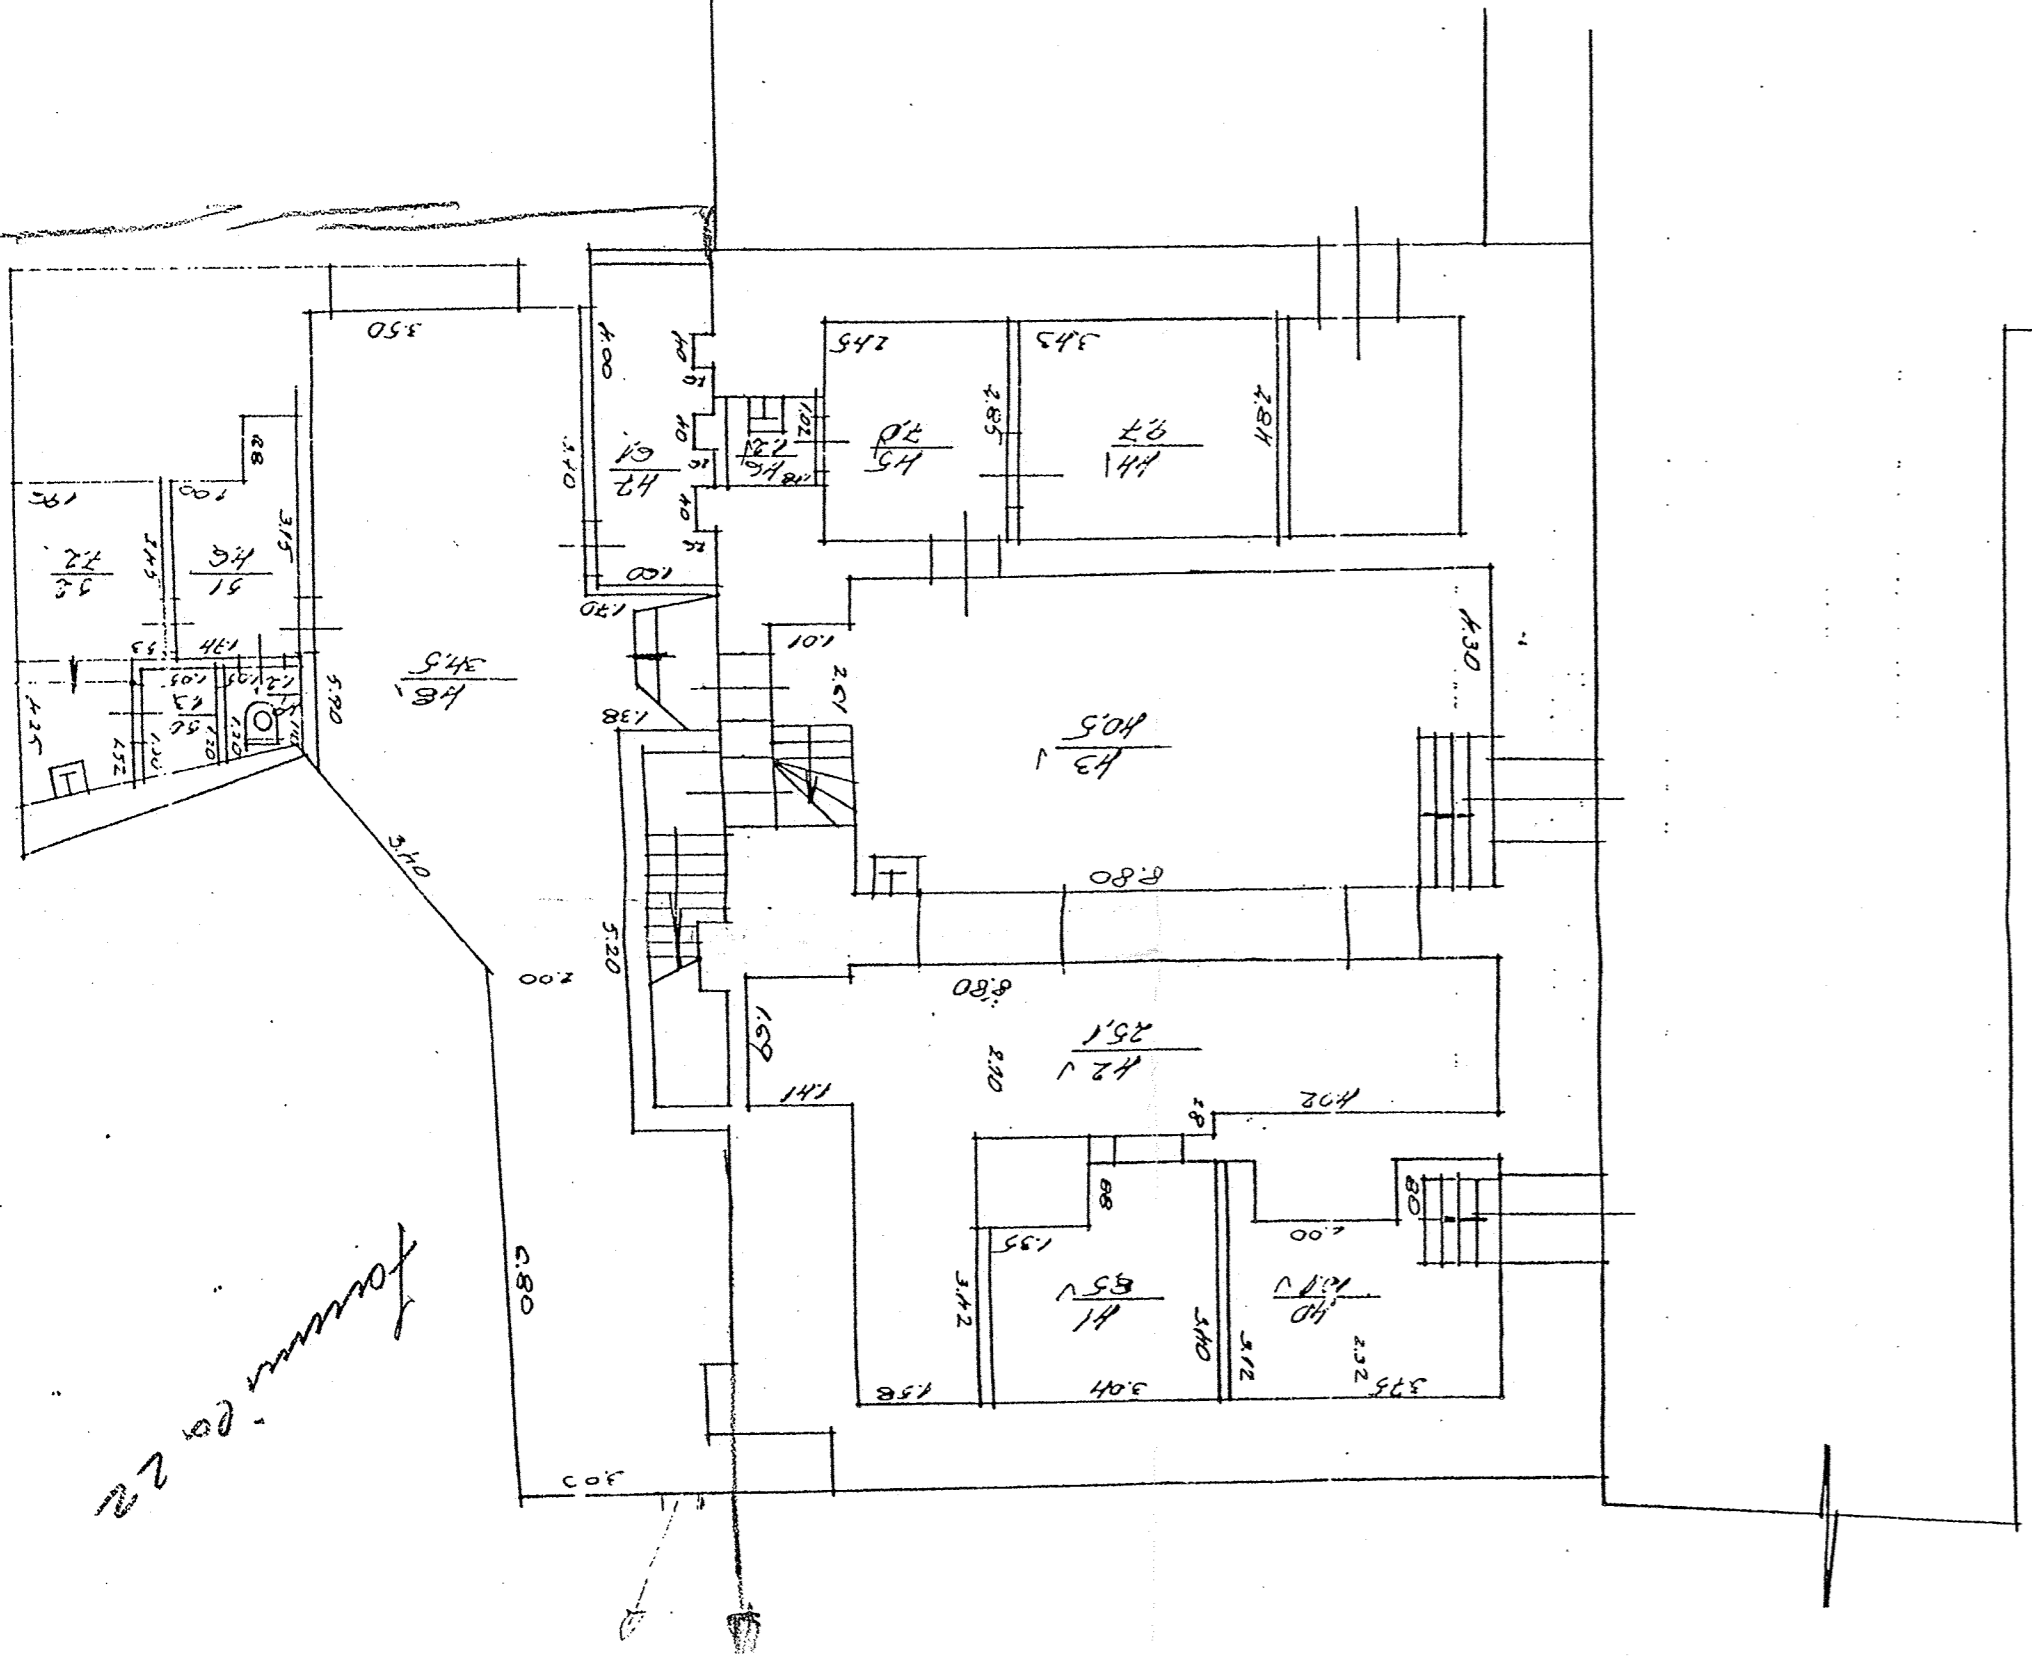

Handwritten note: 100m x 22

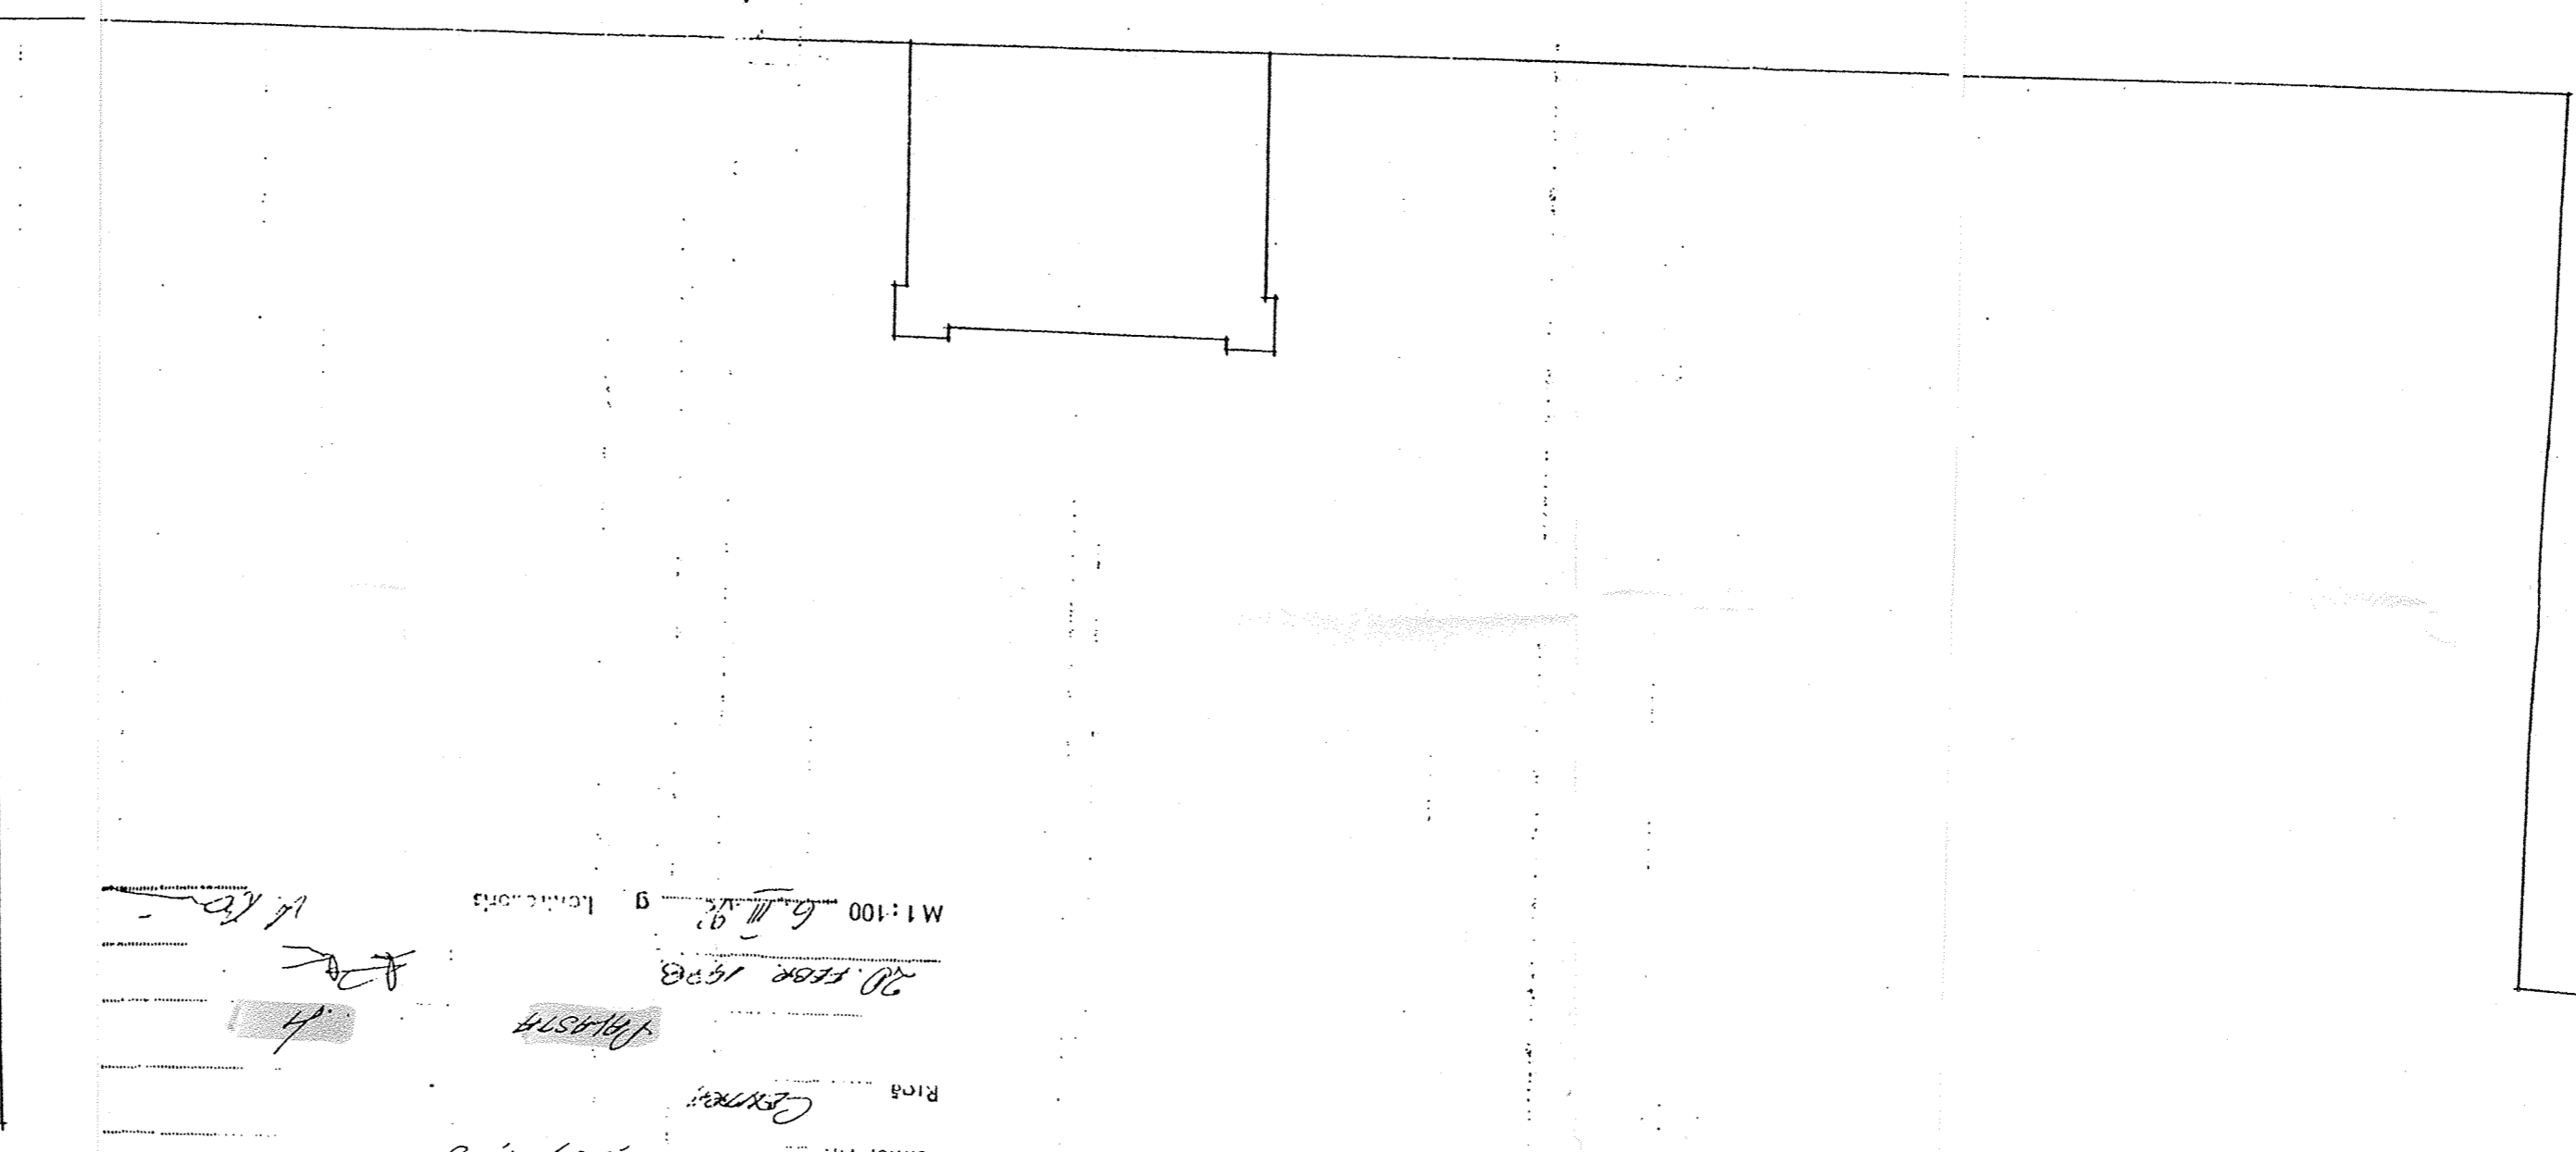

elinal hr. /
 256, 205
 Rina /
 20 FEBRU 1988
 M 1:100 6.11.92
 9 Lendicors
 W.K.

